
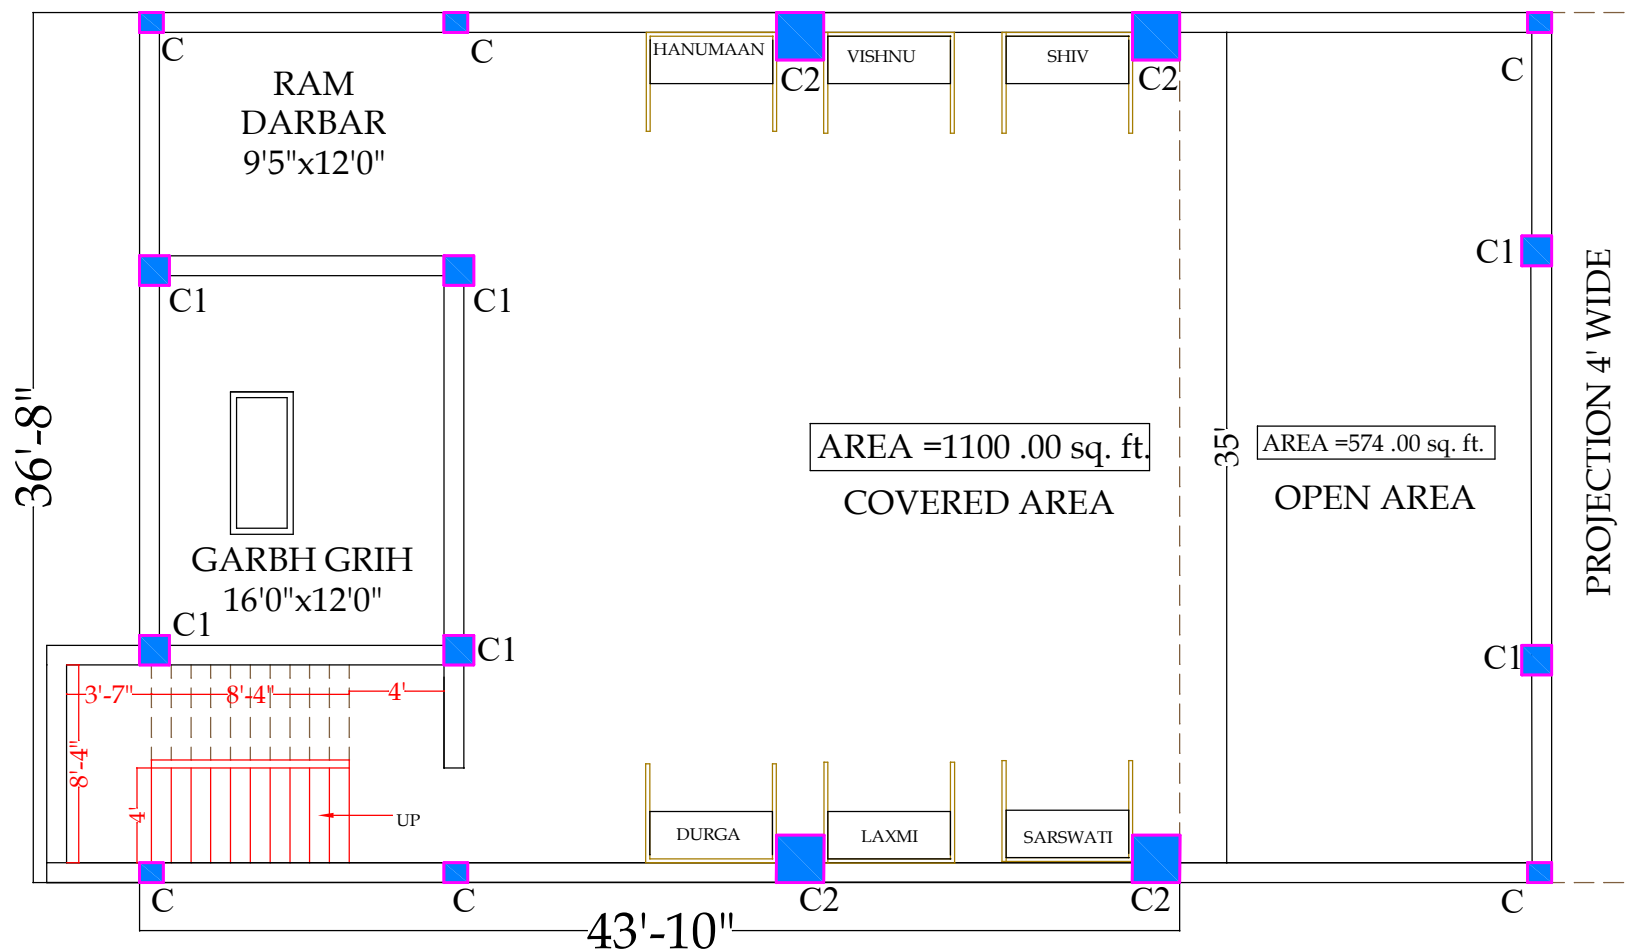


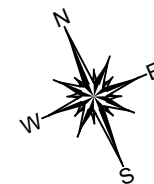

SHEET -: FIRST FLOOR PLAN		PROJECT :- SHRI RADHAKRISHNA JI MAHARAJ SASAULA, SITAMARHI		DEVELOPED BY:- SHUBHAM CONSULTANTS 310,Ambition Sapphire Bailey Road Khajpura patna-14 e-mail:-vinay2k8@yahoo.com Ph. No- 9431422455
NORTH :- 				
SHEET -: P/01		CLIENT :- Adv. K.R.SINGH	CHECKED BY :- ER.VINAY KUMAR	
DATE -: 29-06-2024		DIMENSION -: ALL DIMENSION FEET & INCHES		