


SHRI RADHAKRISHNA JI
MAHARAJ SASAULA, SITAMARHI

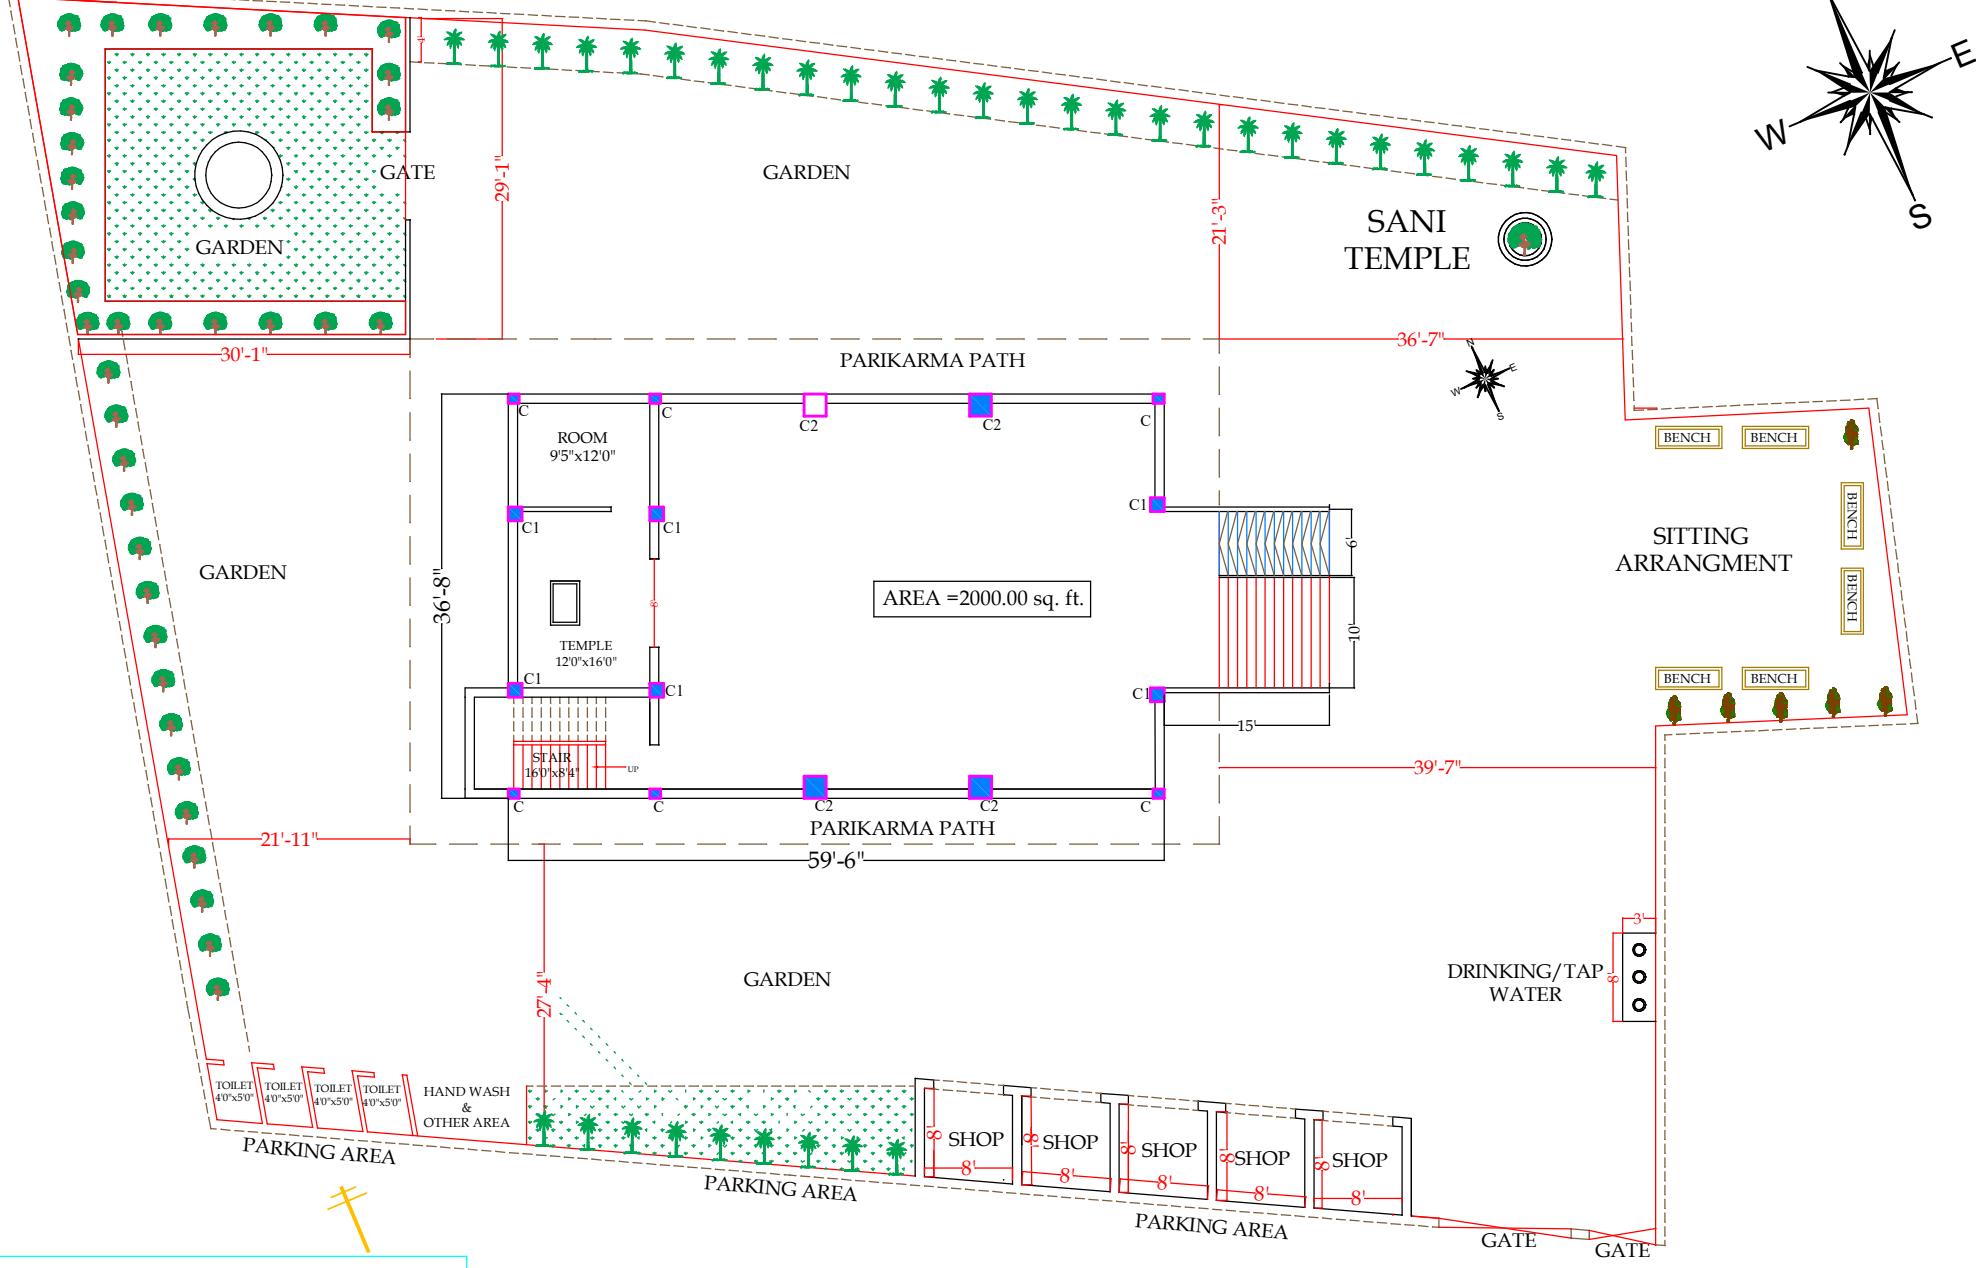

CAMPUS DEVELOPMENT PLAN OF SHRI RADHAKRISHNA JI MAHARAJ SASAULA, SITAMARHI